


# ORIGINAL SHEET SIZE A1

Plan B - 5

© J.C.White Geomatics Limited  
 Copyright and other intellectual property rights in this drawing remain the property of J.C.White Geomatics Limited. The plans may not be copied, used or passed to any third party for any other purpose without the express consent of J.C.White Geomatics Limited.

Reproduced from Ordnance Survey Data © Crown Copyright July 2013  
 All Rights reserved. Licence Number 100020449.

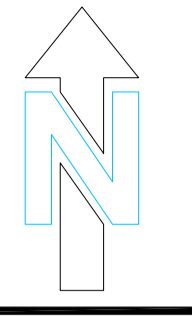

124200mN

124000mN


123800mN

576000mE

576200mE

576400mE

576600mE

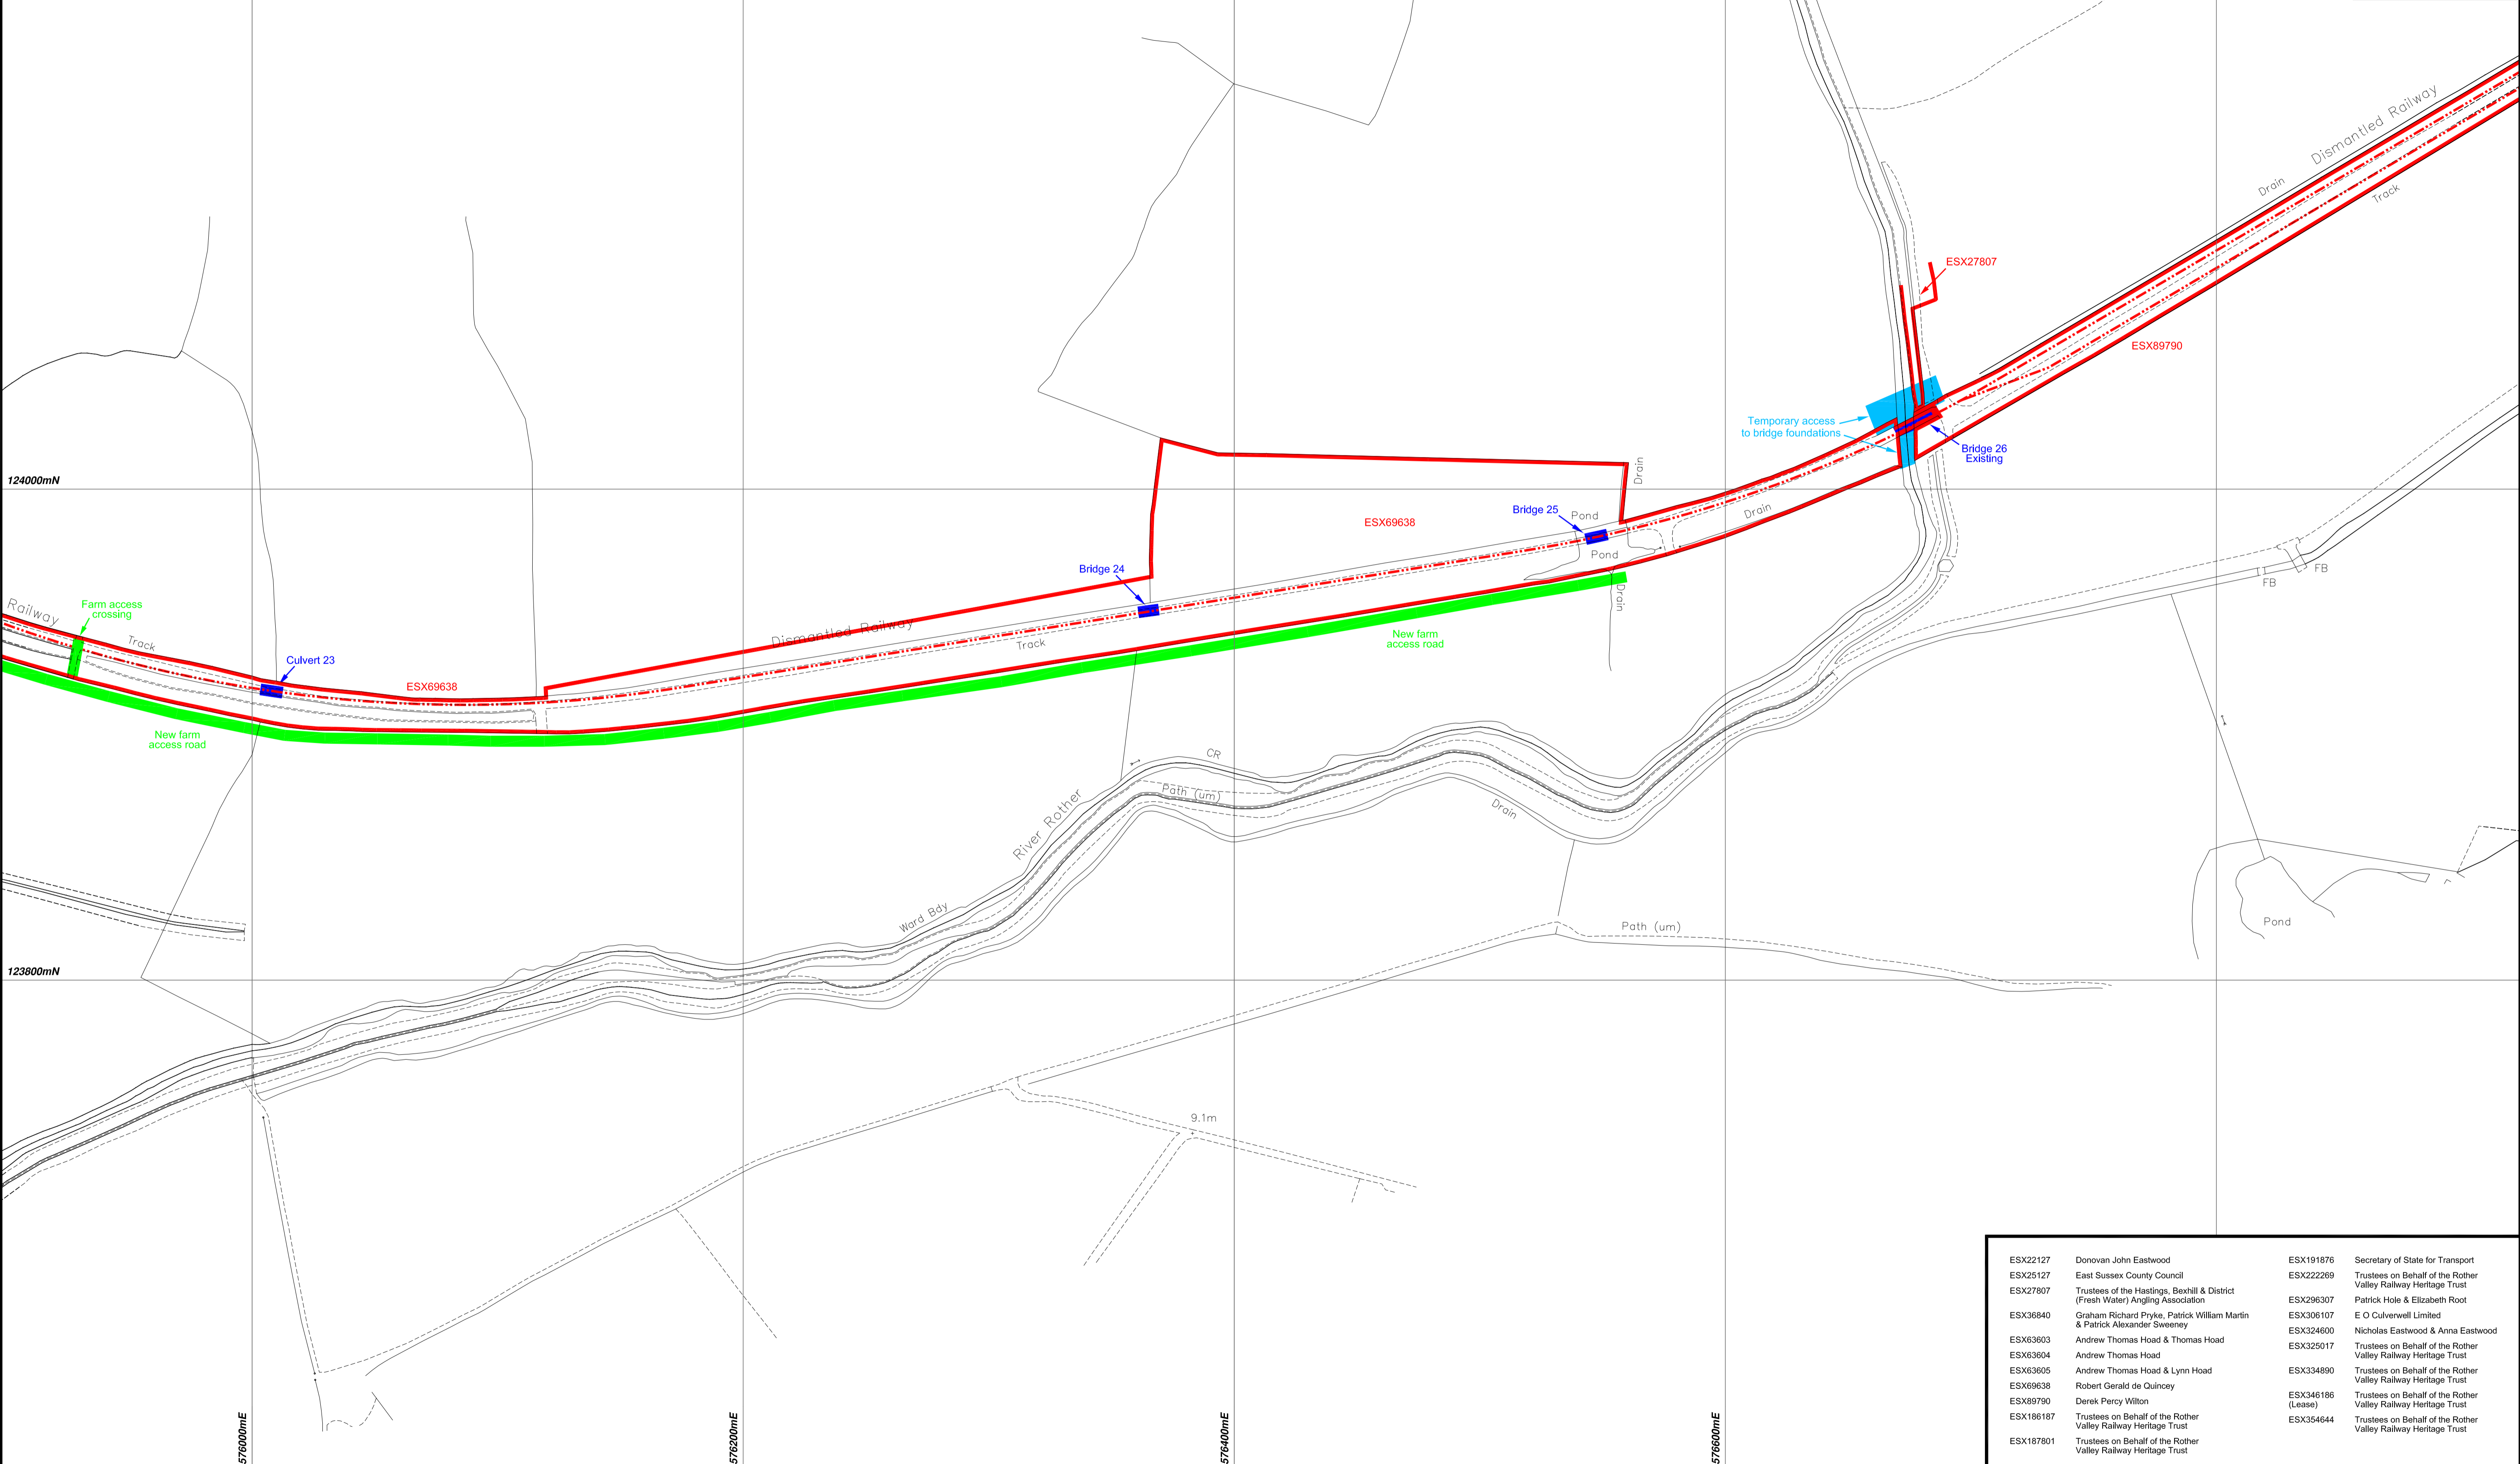

- GPS surveys
- volumetric surveys
- topographical surveys
- measured building surveys
- setting out
- boundary disputes
- engineering surveys
- deformation & settlement surveys

INDICATES EXTENT OF EXISTING FLOOD DEFENCES TO BE RAISED.

TITLE PLAN BOUNDARIES HAVE BEEN GRAPHICALLY FITTED TO ORDNANCE SURVEY DIGITAL DATA.  
 GENERAL NOTES & FEATURE POSITIONS, INCLUDING RAIL CENTRE LINE HAVE BEEN GRAPHICALLY FITTED FROM CLIENT SUPPLIED INFORMATION.

THIS PLAN IS ONLY TO BE USED TO PROVIDE A GENERAL OVERVIEW OF LAND REGISTRY TITLES  
 - FURTHER INVESTIGATION WILL BE REQUIRED FOR QUERIES WITH INDIVIDUAL BOUNDARIES

JOB TITLE: ROTHER VALLEY RAILWAY "THE CLIPPERS TO JUNCTION ROAD, ROBERTSBURKE"	SCALE: 1:1250	JOB No.: 13/08/024
CLIENT: ROTHER VALLEY RAILWAY LTD.	DWG. No.: Plan B - 5	DATE: February 2014
DRAWING TITLE: TITLE PLANS	DRAWN BY: R O'Grady	REV. NO.:
CAD DATE: 15.02.2014	CAD FILE: Plan B (Sheet 1 - 7) - 18.dwg	

ESX22127 Donovan John Eastwood	ESX191876 Secretary of State for Transport
ESX25127 East Sussex County Council	ESX222269 Trustees on Behalf of the Rother Valley Railway Heritage Trust
ESX27807 Trustees of the Hastings, Bexhill & District (Fresh Water) Angling Association	ESX296307 Patrick Hole & Elizabeth Root
ESX36840 Graham Richard Pryke, Patrick William Martin & Patrick Alexander Sweeney	ESX306107 E O Culverwell Limited
ESX63603 Andrew Thomas Hoad & Thomas Hoad	ESX324600 Nicholas Eastwood & Anna Eastwood
ESX63604 Andrew Thomas Hoad	ESX325017 Trustees on Behalf of the Rother Valley Railway Heritage Trust
ESX63605 Andrew Thomas Hoad & Lynn Hoad	ESX334890 Trustees on Behalf of the Rother Valley Railway Heritage Trust
ESX69638 Robert Gerald de Quincey	ESX346186 Trustees on Behalf of the Rother Valley Railway Heritage Trust (Lease)
ESX89790 Derek Percy Wilton	ESX354644 Trustees on Behalf of the Rother Valley Railway Heritage Trust
ESX186187 Trustees on Behalf of the Rother Valley Railway Heritage Trust	
ESX187801 Trustees on Behalf of the Rother Valley Railway Heritage Trust	

